


Do not scale dimensions off drawings. Use written or calculated dimensions. The contractor is responsible for checking all dimensions before ordering or starting work.

This drawing has been produced for the client for the purpose shown. It was prepared for a purpose and will have a commensurate degree of accuracy. It is not a record 'as built'. This drawing is not intended for use by any other person or for any other purpose than that specified here.

Inkpen Downie Architecture & Design accept no liability whatsoever if this drawing is used by any other person or for any other purpose.

NOTES

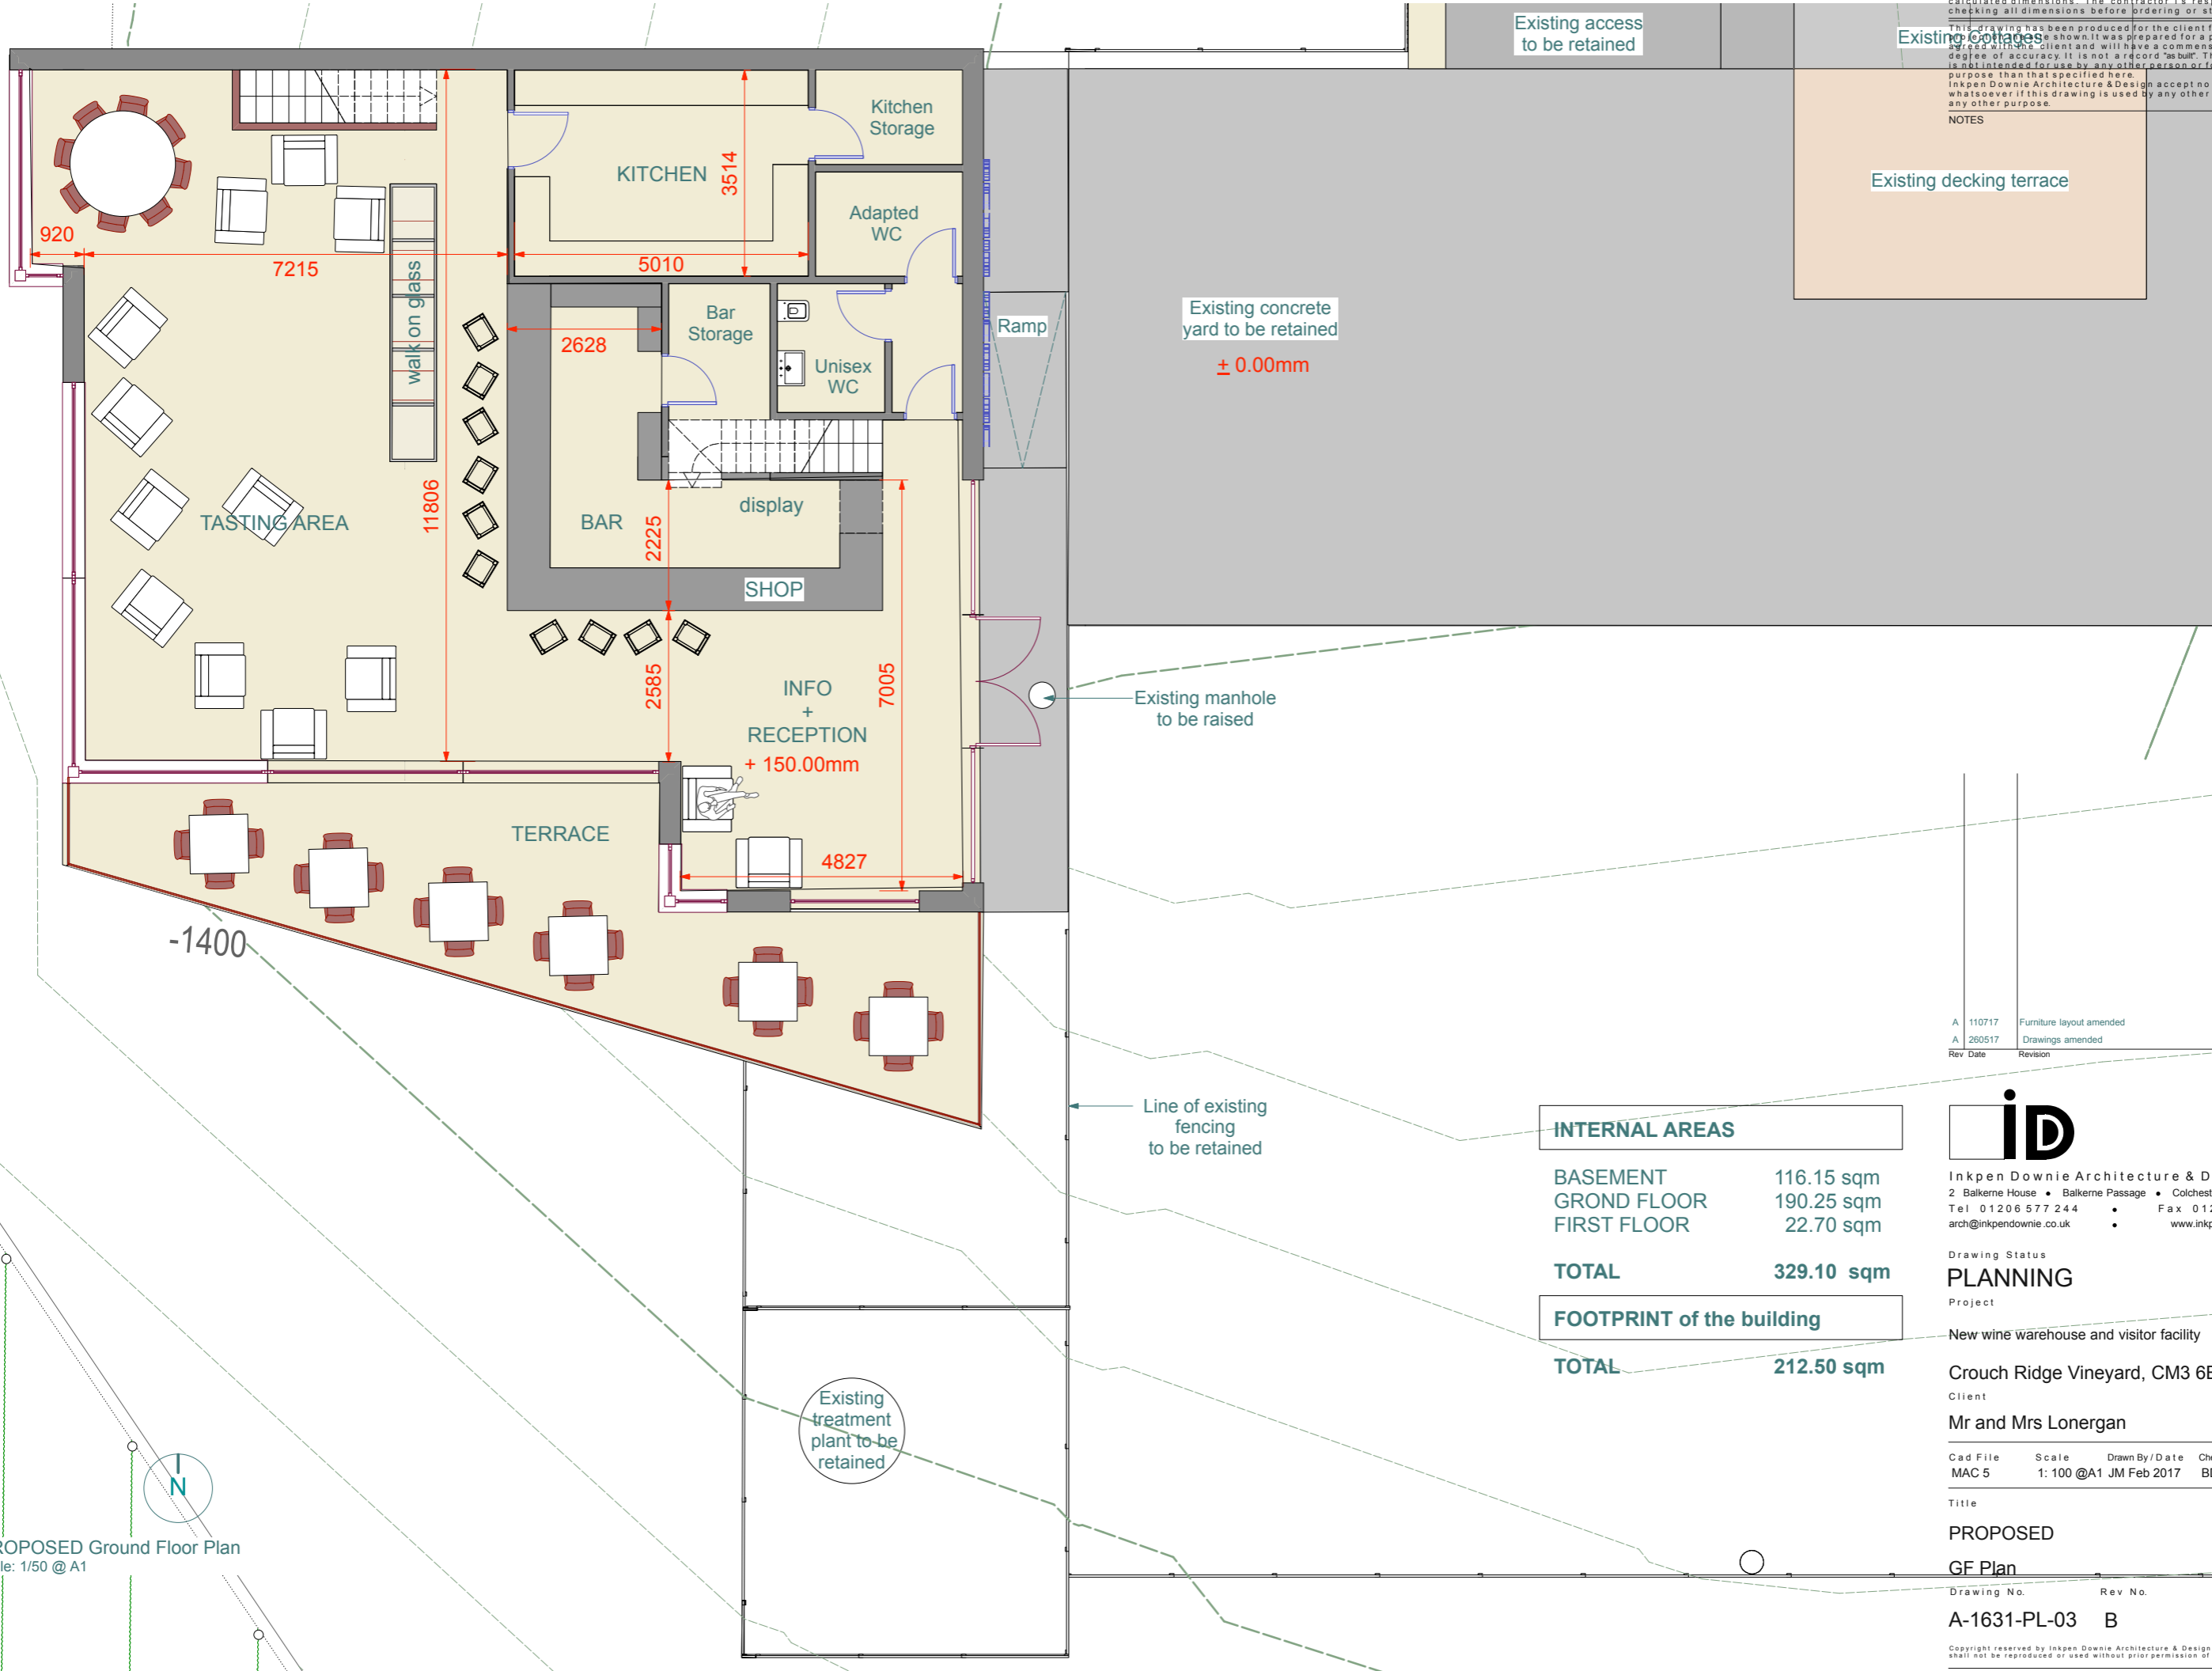

PROPOSED Ground Floor Plan
scale: 1/50 @ A1

A	110717	Furniture layout amended	BD
A	260517	Drawings amended	JM
Rev	Date	Revision	Drawn By

INTERNAL AREAS	
BASEMENT	116.15 sqm
GROND FLOOR	190.25 sqm
FIRST FLOOR	22.70 sqm
TOTAL	329.10 sqm
FOOTPRINT of the building	
TOTAL	212.50 sqm

id
Inkpen Downie Architecture & Design Ltd
2 Balkerne House • Balkerne Passage • Colchester • CO1 1PA
Tel 01206 577 244 • Fax 01206 563 377
arch@inkpendownie.co.uk • www.inkpendownie.co.uk

Drawing Status
PLANNING
Project
New wine warehouse and visitor facility
Crouch Ridge Vineyard, CM3 6BZ
Client
Mr and Mrs Lonergan
Cad File Scale Drawn By / Date Checked By / Date
MAC 5 1: 100 @A1 JM Feb 2017 BD Feb 2017

Title
PROPOSED
GF Plan
Drawing No. Rev No.
A-1631-PL-03 B

Copyright reserved by Inkpen Downie Architecture & Design. This drawing shall not be reproduced or used without prior permission of the partnership.